




0+033,80

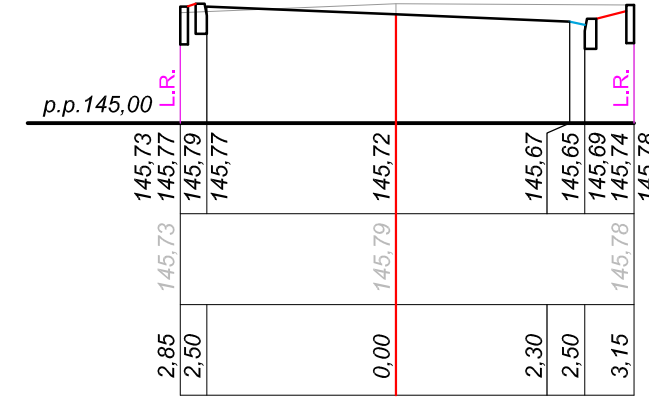


0+065,25

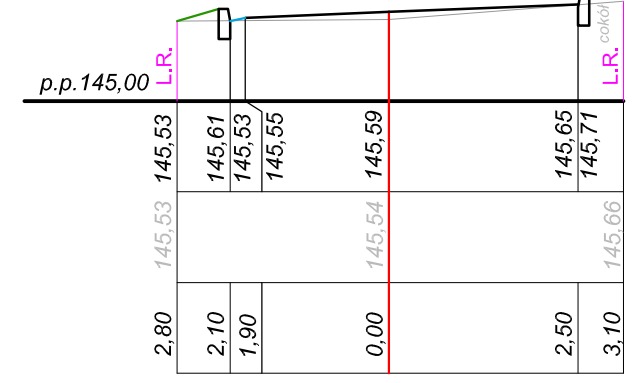


0+142,25

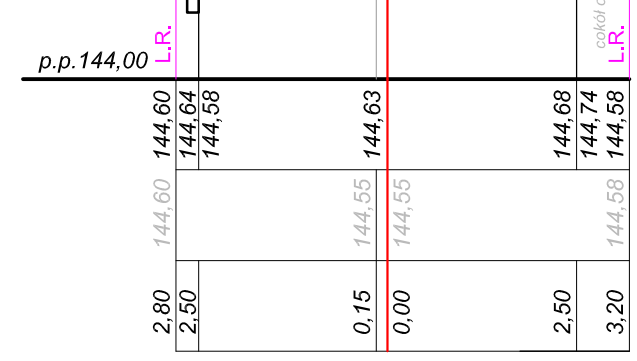


0+247,50

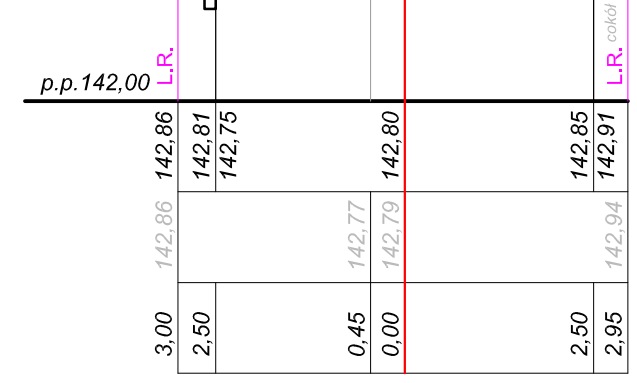


0+312,55

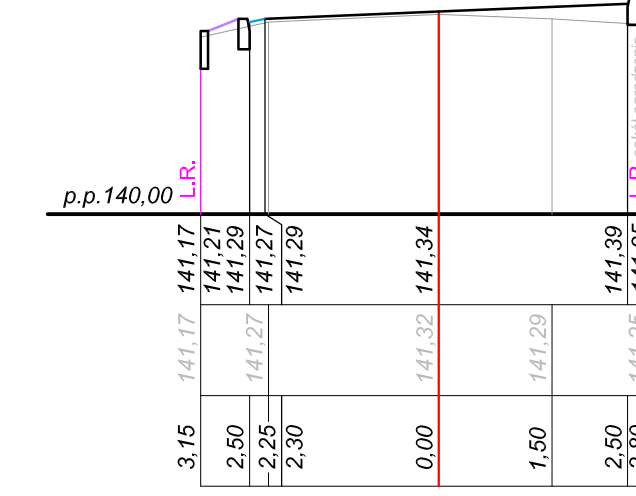

0+388,25

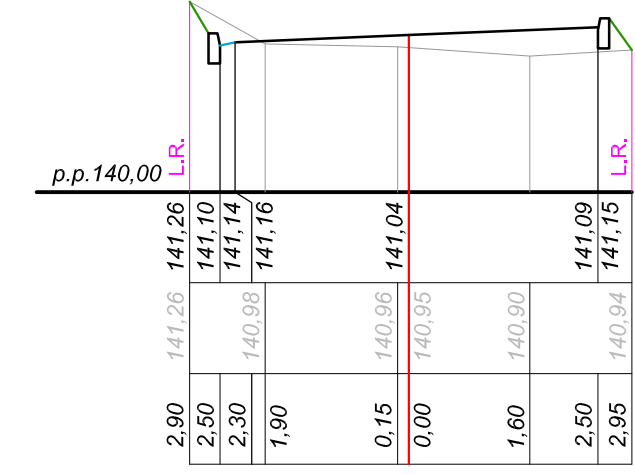


0+468,25

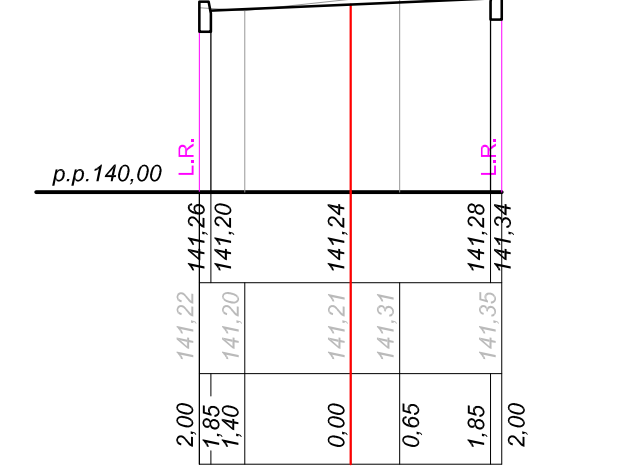


0+049,35


zmiana spadku poprzecznego jezdni

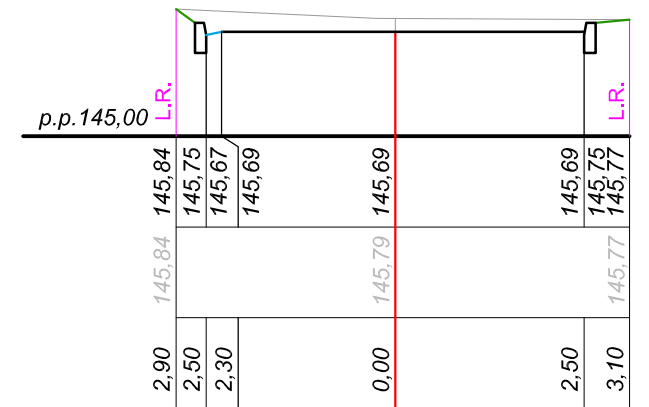


0+091,35

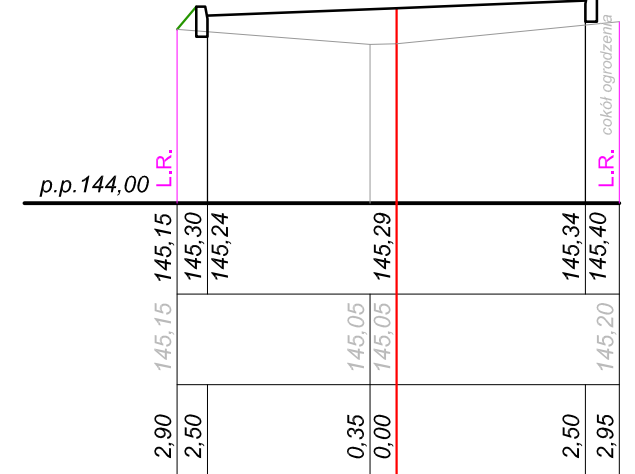


0+171,05

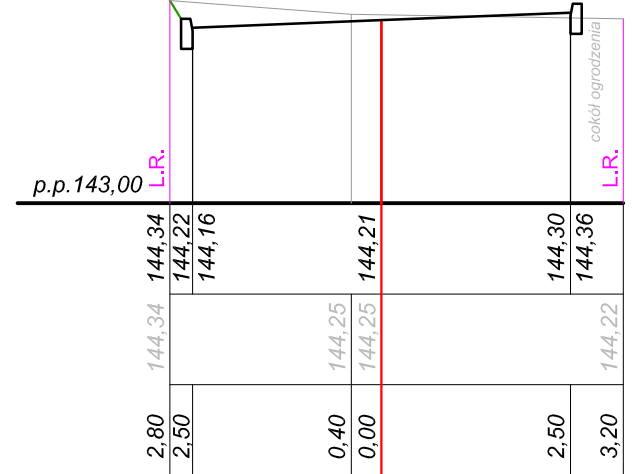


0+272,50

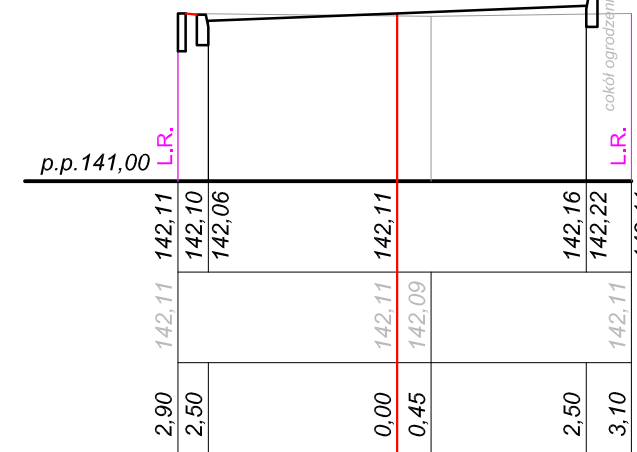


0+342,40

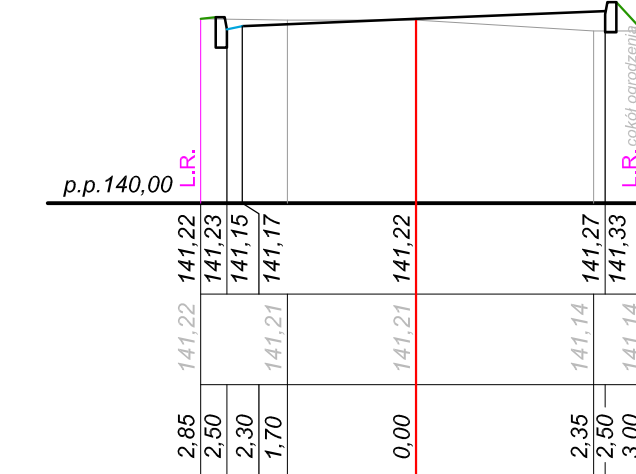


0+408,05

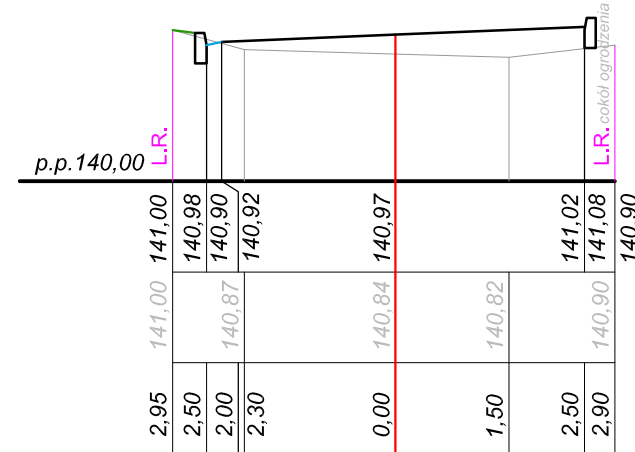


0+057,95

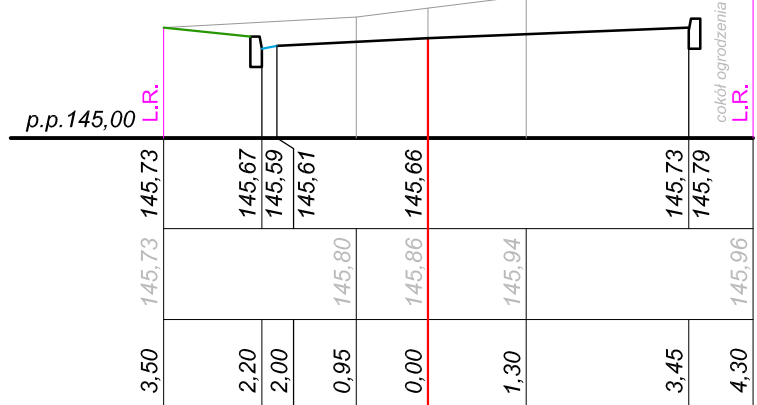


0+114,60

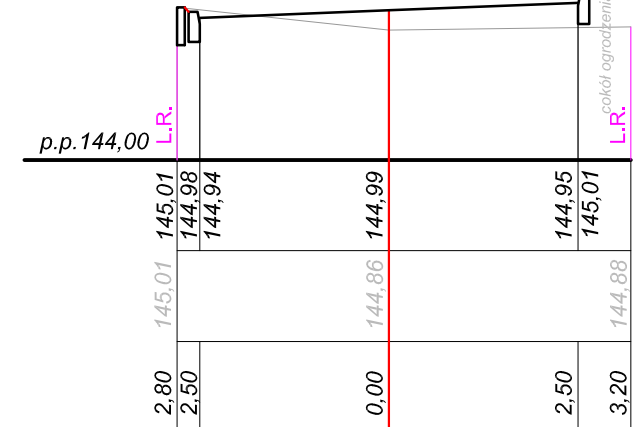


0+222,25

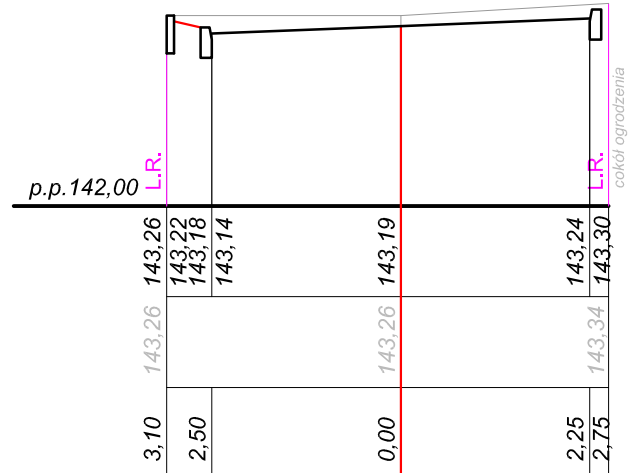


0+297,05

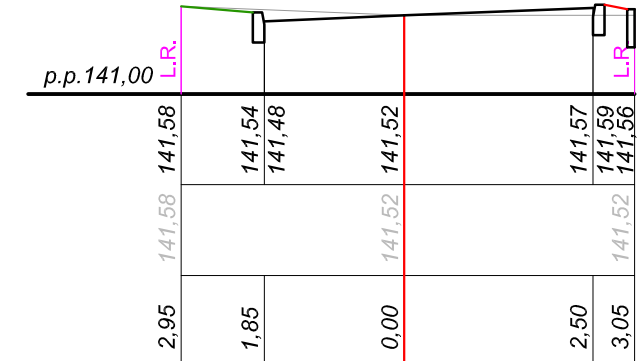

0+366,85

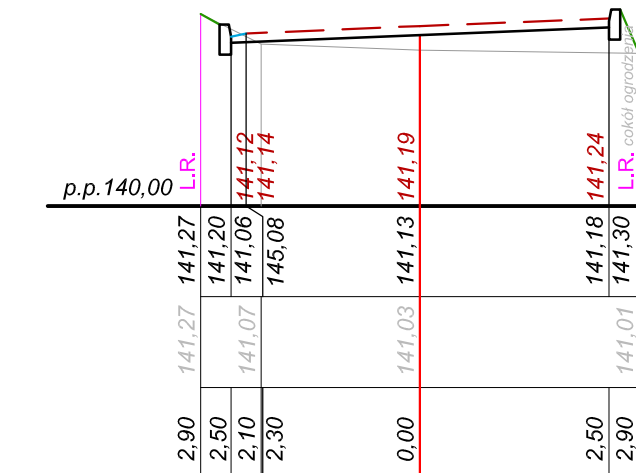

0+461,30

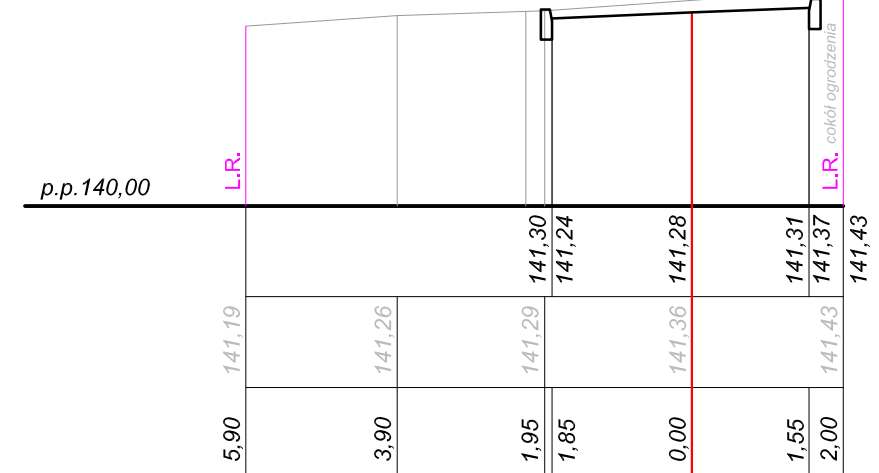

Legenda oznaczeń:

- projektowana jezdnia
- projektowany zjazd
- skrzyżowanie wyniesione
- projektowany ściek
- projektowana zielen
- linia rozgraniczenia
- istniejący teren

<b>STUDIO PROJEKTOWE</b> KONRAD LEWICKI 76-004 ŚLANÓW, KARNIEŻEWICE 45 B NIP 499-058-11-03 TEL. 094 956 501		Temat opracowania: RZEBUDOWA ULICY WIĄZOWEJ WRĄZ Z BUDOWĄ KANALIZACJI DESZCZOWEJ NA TERENIE OS. PRUŚLIN W OSTROWIE WIELKOPOLSKIM		
Inwestor: Miejski Zarząd Dróg w Ostrowie Wielkopolskim , ul. Zamenhofska 2b 63-400 Ostrow Wielkopolski		Tytuł rysunku: <b>PRZEKROJE POPRZECZNE</b> ul. Wiązowa		
Branża: Drogowa	Projektował: inż. Grzegorz Knitter	Nr uprawnień: ZAP/0094/POOD/04	Podpis: 	Skala: 1:50/100
Sprawdzał: inż. Bogdan Misiura	Data: 09.2016	ZAP/0054/POOD/04	Nr rys./3/1	